


- 48 - Bounce
- 47 -
- 46 -
- 45 -
- 44 -
- 43 - Leg
- 41 - 5th Electric
- 39 -
- 38 - Border
- 37 -
- 36 -
- 35 -
- 34 -
- 33 -
- 31 - 4th Electric
- 29 - Leg
- 28 - Border
- 27 -
- 26 -
- 25 -
- 24 -
- 22 - 3rd Electric
- 20 -
- 19 - Black Traveler
- 18 -
- 17 -
- 16 - Blue Tab
- 15 -
- 13 - 2nd Electric
- 11 -
- 10 - Border
- 9 -
- 8 - Leg
- 6 - 1st Electric
- 4 -
- 3 - Projector Screen
- 2 - Grand Drape
- 1 - Valance

— SKY DROP - Float 6' above ground —

ORCHESTRA

50 - Crystals to hang at various levels - TBD

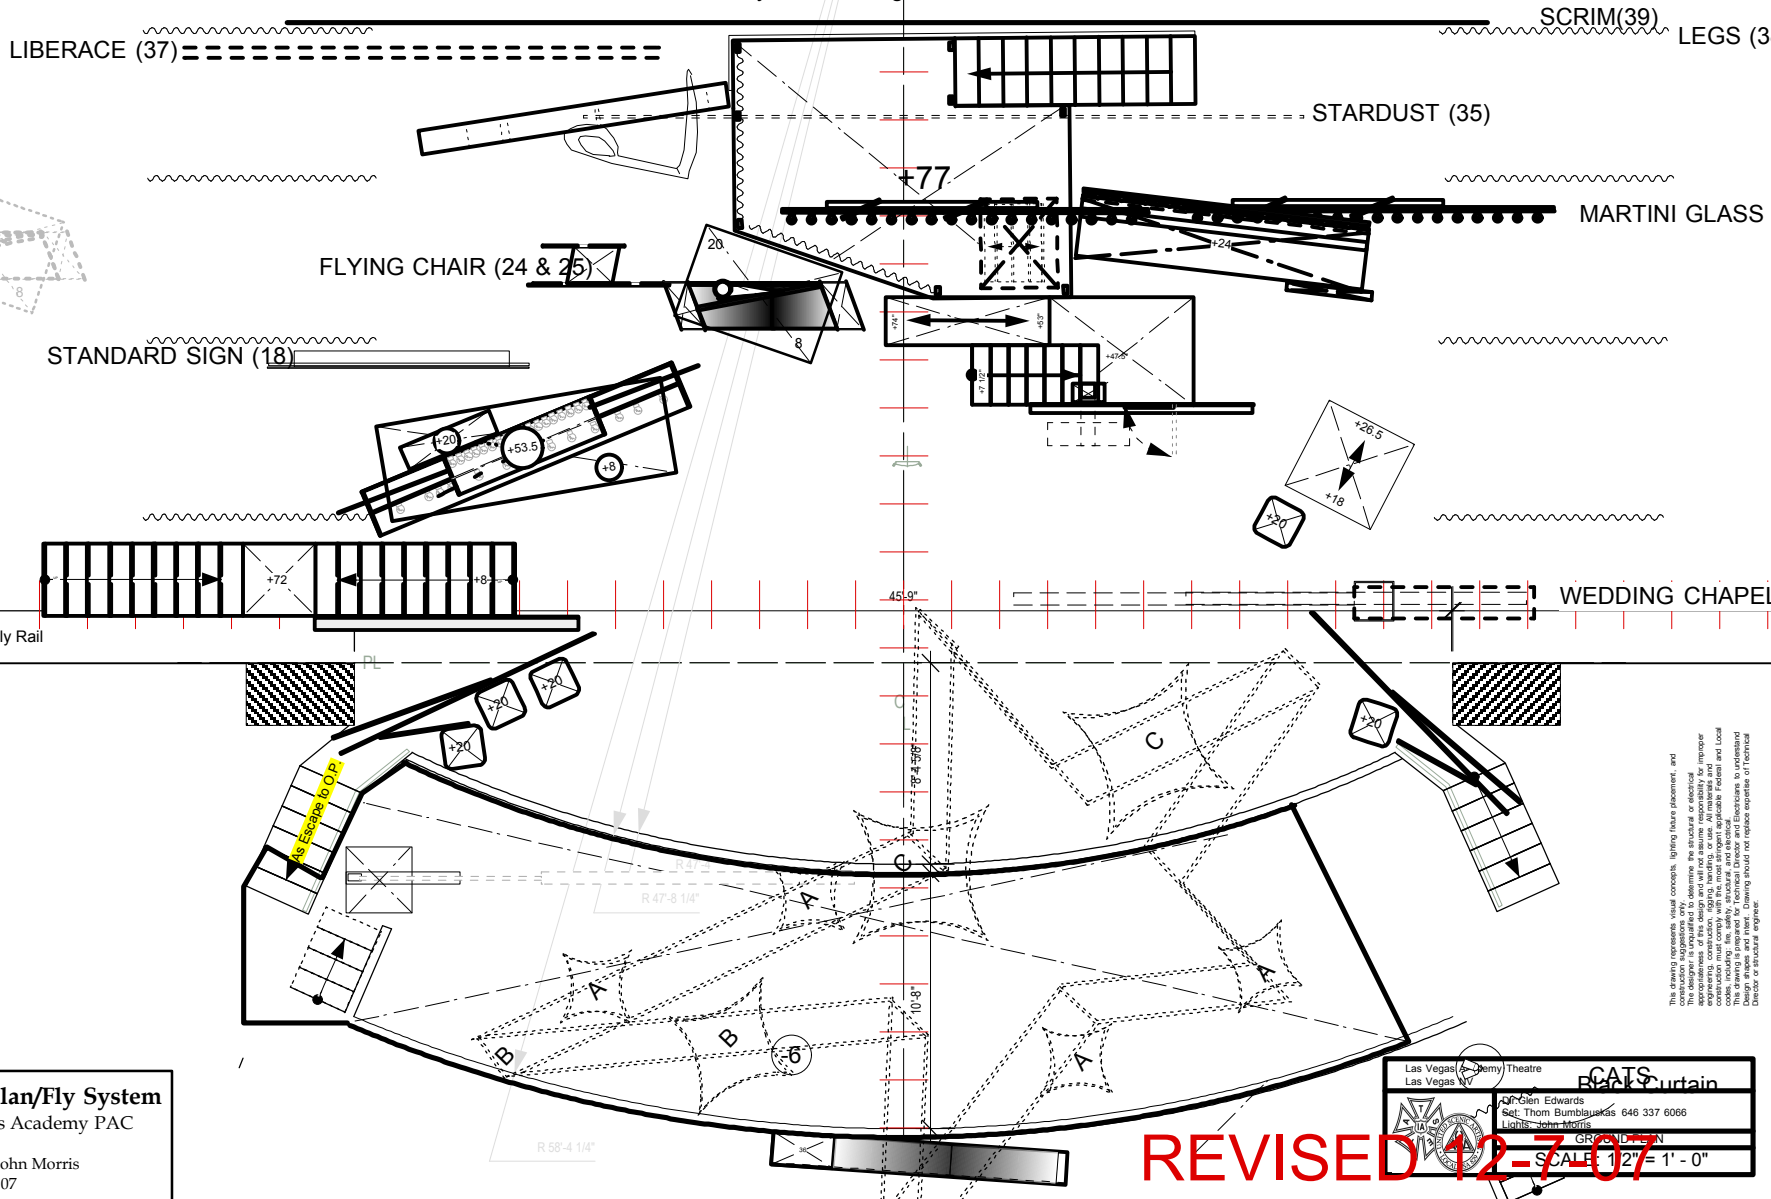

Academy Theatre
Basic Plan/Fly System
 Las Vegas Academy PAC
 1/4"=1' 0"
 drawn by John Morris
 rev 11/27/07

REVISÉD 12-7-07

Las Vegas Academy Theatre
 Las Vegas NV
 CATS Curtain
 Art Glen Edwards
 Set Thom Bumbaluskas 646 337 6066
 Lighting John Morris
 SCALE 1/2" = 1' - 0"

